



PLAN VIEW  
JERSEY BARRIER

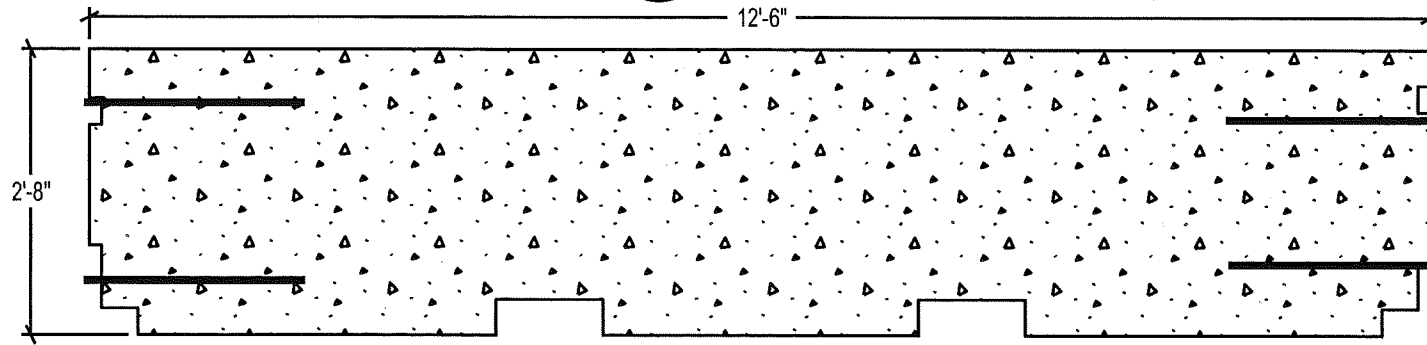

ELEVATION VIEW  
JERSEY BARRIER

1/2" DIA. GALVANIZED CABLE  
TYPICAL (4 EACH)

WEIGHT: 4900 LBS.

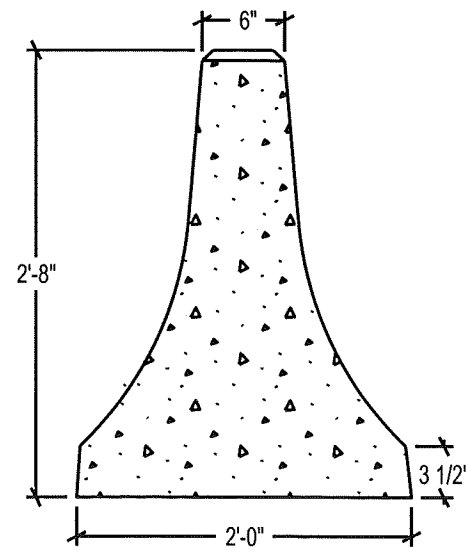

SECTION VIEW  
JERSEY BARRIER

REBAR & MESH					
BAR#	MARK	LENGTHS			
		QTY.	BEND	LENGTH	WEIGHT
5	501	1		2'3"X1'11" 1/2"X2'3"	
2	502	2		1'3"X1'1" 10 1/2"X1'3"	

	1122 BRADWAY ROAD, NORTH POLE, AK. 99705 PH: 488-9763 FAX: 488-8300	
	SCALE: NO SCALE	DRAWN BY: T.E.C.
DATE 2/2/2010	REVISED: 2/17/2010	
<b>12'-6" JERSEY BARRIER</b>		