
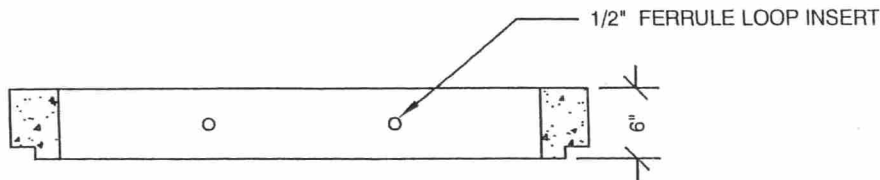


PLAN

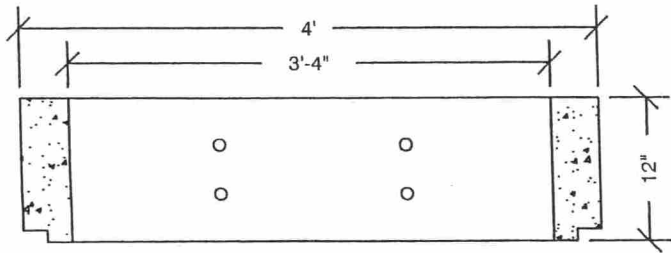

SECTION A - 6" RISERS AND 12" RISERS

NOTES:

1. WEIGHT: 6" - 300#
2. WEIGHT: 12" - 600#
- 3.
- 4.
- 5.

LIFTING: (2) 3/4" FERRULE LOOP INSERT

**FAIRBANKS PRECAST & REBAR**

1122 BRADWAY ROAD NORTH POLE AK, 99705  
 PHONE: (907) 488-9763 FAX: (907) 488-8300

SCALE: NTS

DRAWN BY: TWD

DATE: 2-25-05

REVISED: 2/8/06

40" DIAMETER FLAT TOP RISERS