



(A) TOP VIEW

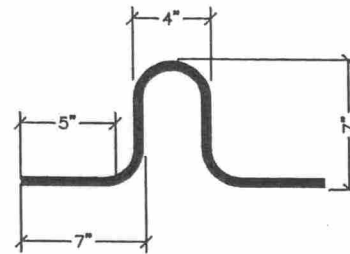

(C) GALV. LIFTING LOOP DETAIL

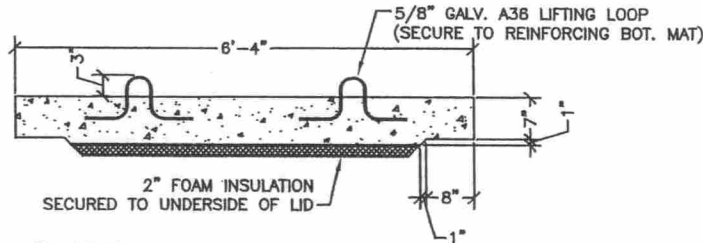

(B) SECTION

NOTES:	
1.	WEIGHT: 4,925#
2.	
3.	
4.	
5.	
LIFTING: SHOWN	

FAIRBANKS PRECAST & REBAR	
1122 BRADWAY ROAD NORTH POLE AK, 99705	
PHONE: (907) 488-9763 FAX: (907) 488-8300	
SCALE: 3/8" = 1'	DRAWN BY: TWD
DATE: 2/4/2004	REVISED:

8' UTILIDOR LID
PLAN, SECTION AND LIFT LOOP DETAIL