



PLAN VIEW

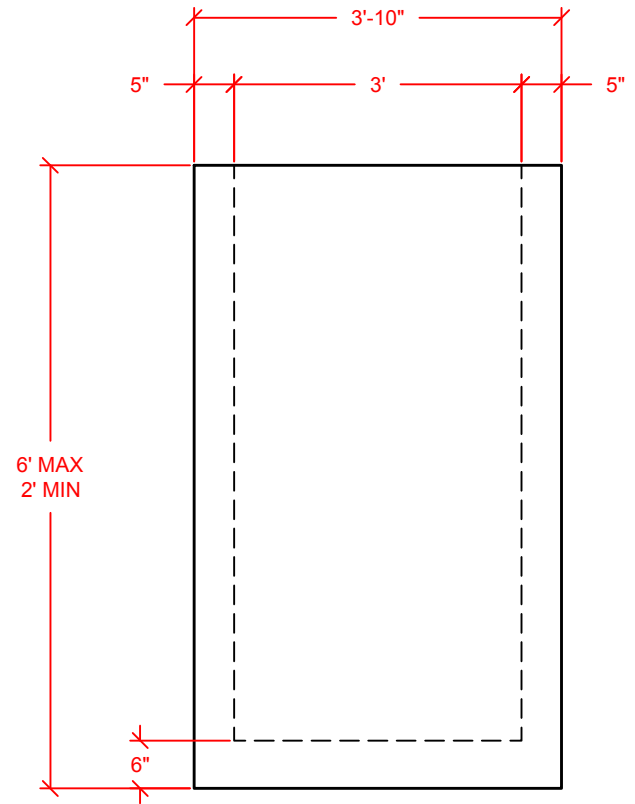

PROFILE VIEW

**NOTES:**

- CONCRETE: 5,000 PSI MIX
- TYPICAL REINFORCEMENT: WWF 6X6 W4.0 X W4.0 (ASTM A1064)
- TYPE A INLET DESIGN PER ADOT DRAWING 26.02.
- DEPTH OF TYPE A INLET AND PIPE OPENINGS VARY. BUYER OR PLAN SET TO DETERMINE.
- QTY (4)  $\frac{3}{4}$ " COIL LIFTING INSERTS ARE PROVIDED IN TOP LIP.

		1122 Bradway Rd North Pole, AK 99705 PH: 907-488-9763 Fax: 907-488-8300	
		SCALE: NOT TO SCALE	DRAWN BY: TY JOHNSON
DATE: 1/7/19		REVISED:	
FP&R STOCK ITEM CATALOGUE			
TYPE A INLET / CATCH BASIN		DRAWING NUMBER	
		1 OF 1	