



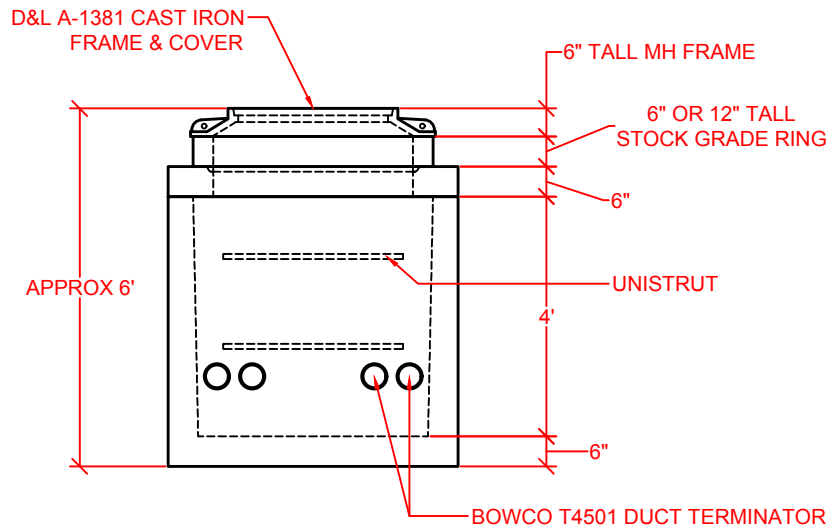

TYPICAL STACKED ELEVATION

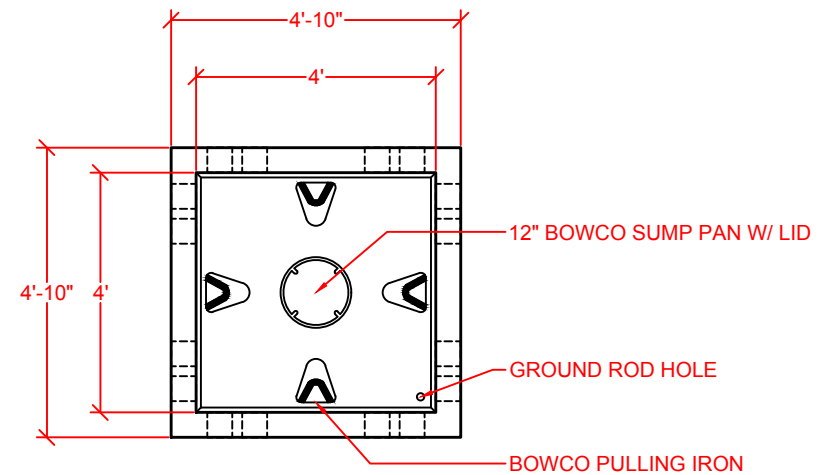

VAULT BASE: PLAN

TYPICAL STOCK COVER LETTERING:

- ELECTRIC
- COMMUNICATION

APPROXIMATE TOTAL WEIGHT: 8,600 LBS
HEAVIEST PIECE: VAULT BASE AT 6,600 LBS

CONCRETE: 5,000 PSI MIX
REBAR: ASTM A615 GRADE 60
AASHTO HS-20 RATED - ENGINEERING ON FILE

		1122 Bradway Rd North Pole, AK 99705 PH: 907-488-9763 Fax: 907-488-8300
SCALE: NOT TO SCALE		DRAWN BY: TY JOHNSON
DATE: 11/6/18		REVISED:
FP&R STOCK ITEM CATALOGUE		
444 VAULT TYPICAL STOCK LAYOUT		DRAWING NUMBER 1 OF 1