



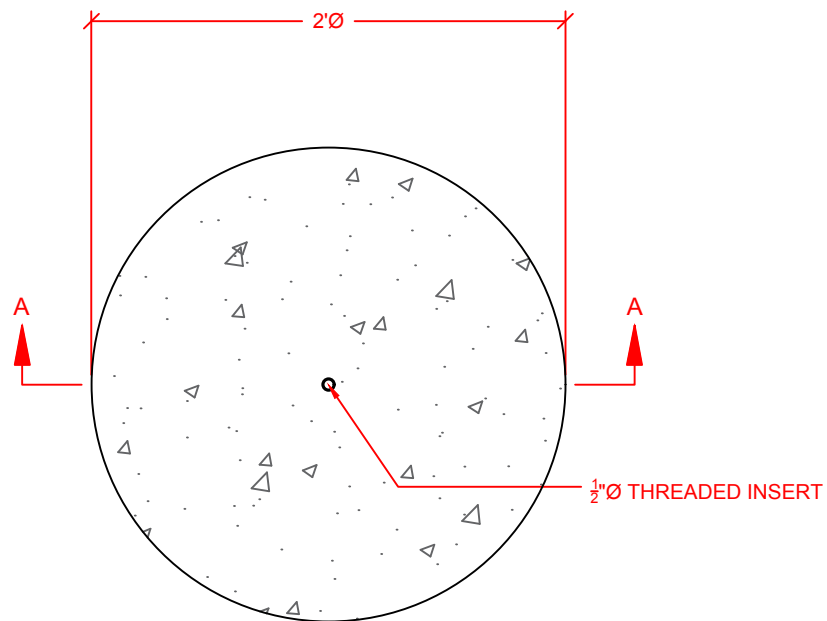

PLAN VIEW

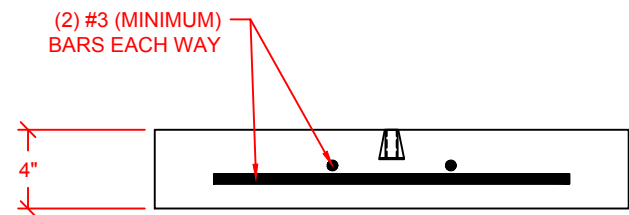

SECTION A-A

APPROXIMATE WEIGHT: 160 LBS
 CONCRETE: 5,000 PSI MIX TYPICAL
 REBAR: ASTM A615 GRADE 60

 Fairbanks Precast & Rebar		1122 Bradway Rd North Pole, AK 99705 PH: 907-488-9763 Fax: 907-488-8300
SCALE: NOT TO SCALE		DRAWN BY: TY JOHNSON
DATE: 1/30/19		REVISED:
FP&R STOCK ITEM CATALOGUE		
24" $\varnothing$ PAD		DRAWING NUMBER 1 OF 1