



PLAN VIEW

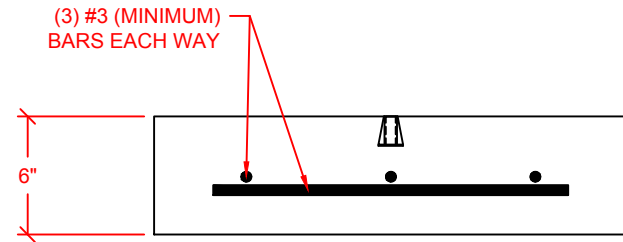

SECTION A-A

APPROXIMATE WEIGHT: 300 LBS
 CONCRETE: 5,000 PSI MIX TYPICAL
 REBAR: ASTM A615 GRADE 60

	1122 Bradway Rd North Pole, AK 99705 PH: 907-488-9763 Fax: 907-488-8300	
	SCALE: NOT TO SCALE DATE: 1/30/19	DRAWN BY: TY JOHNSON REVISED:
FP&R STOCK ITEM CATALOGUE		
24" X 24" PAD	DRAWING NUMBER 1 OF 1	