



**PLAN VIEW**

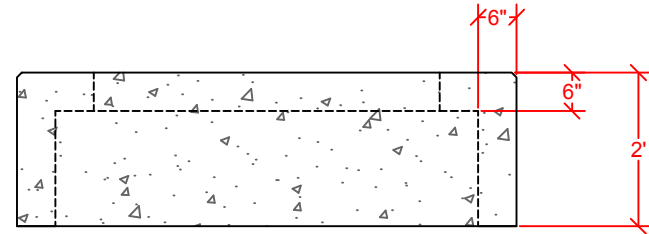

**PROFILE VIEW**

APPROXIMATE WEIGHT: 5,500 LBS  
 CONCRETE: 5,000 PSI MIX  
 REBAR: ASTM A615 GRADE 60  
 WELDED WIRE FABRIC: ASTM A1064 (6X6 W2.9XW2.9)

 <b>Fairbanks Precast &amp; Rebar</b>	1122 Bradway Rd North Pole, AK 99705 PH: 907-488-9763 Fax: 907-488-8300	
	SCALE: NOT TO SCALE	DRAWN BY: TY JOHNSON
DATE: 11/14/18	REVISED:	
FP&R STOCK ITEM CATALOGUE		
SUM1-B XFMR PAD	DRAWING NUMBER	
UM1-1B XFMR PAD	1 OF 1	