



PLAN VIEW

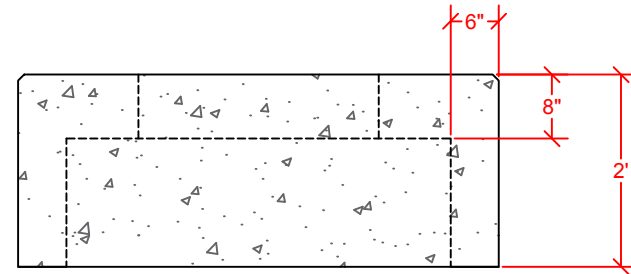

PROFILE VIEW

APPROXIMATE WEIGHT: 5,100 LBS
 CONCRETE: 5,000 PSI MIX
 REBAR: ASTM A615 GRADE 60
 WELDED WIRE FABRIC: ASTM A1064 (6X6 W2.9XW2.9)

 Fairbanks Precast & Rebar	1122 Bradway Rd North Pole, AK 99705 PH: 907-488-9763 Fax: 907-488-8300
	SCALE: NOT TO SCALE DRAWN BY: TY JOHNSON DATE: 11/14/18 REVISED:
FP&R STOCK ITEM CATALOGUE	
SUM1-D XFMR PAD UM1-1A XFMR PAD	DRAWING NUMBER 1 OF 1