



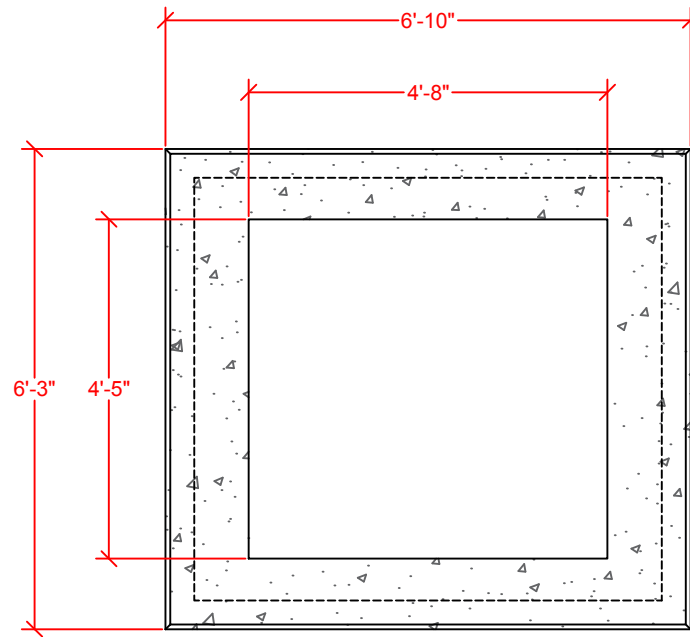

PLAN VIEW

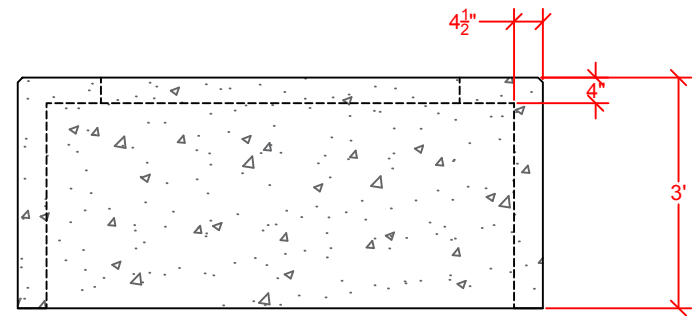

PROFILE VIEW

APPROXIMATE WEIGHT: 5,300 LBS
 CONCRETE: 5,000 PSI MIX
 REBAR: ASTM A615 GRADE 60

		1122 Bradway Rd North Pole, AK 99705 PH: 907-488-9763 Fax: 907-488-8300
SCALE: NOT TO SCALE		DRAWN BY: TY JOHNSON
DATE: 11/14/18		REVISED:
FP&R STOCK ITEM CATALOGUE		
SUM1—F SWITCH PAD		DRAWING NUMBER 1 OF 1