


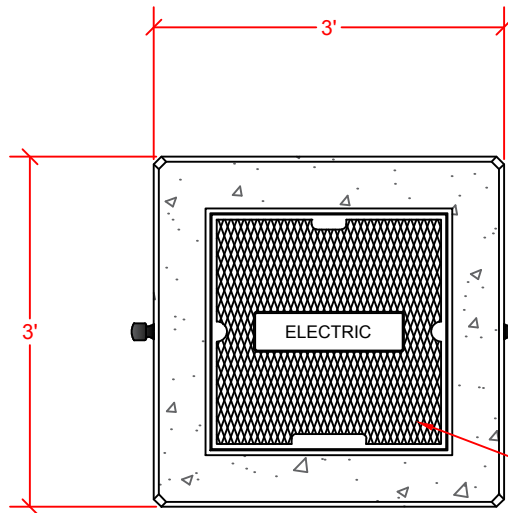


TYPICAL STOCK LID LETTERING:

- ELECTRIC
- COMMUNICATION
- TRAFFIC
- LIGHTING

LANE EZ LIFT PIN

D&L H-2624 CAST IRON FRAME & COVER

PLAN VIEW

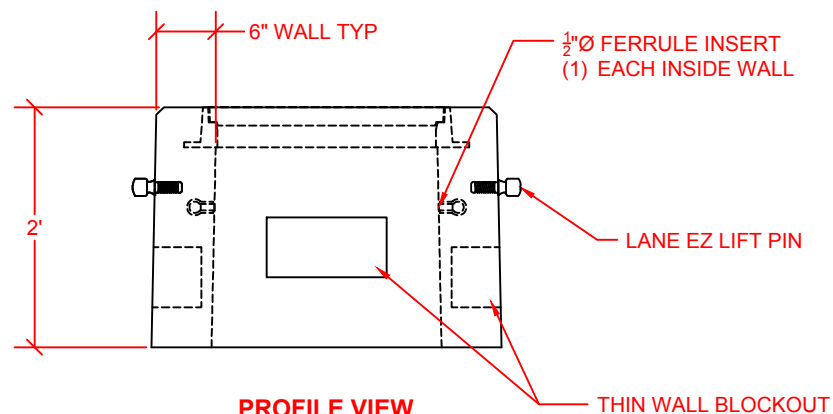

PROFILE VIEW

APPROXIMATE WEIGHT: 1,800 LBS
CONCRETE: 5,000 PSI MIX

		1122 Bradway Rd North Pole, AK 99705 PH: 907-488-9763 Fax: 907-488-8300
SCALE: NOT TO SCALE		DRAWN BY: TY JOHNSON
DATE: 11/6/18		REVISED:
FP&R STOCK ITEM CATALOGUE		
TYPE 2 JUNCTION BOX		DRAWING NUMBER 1 OF 1