




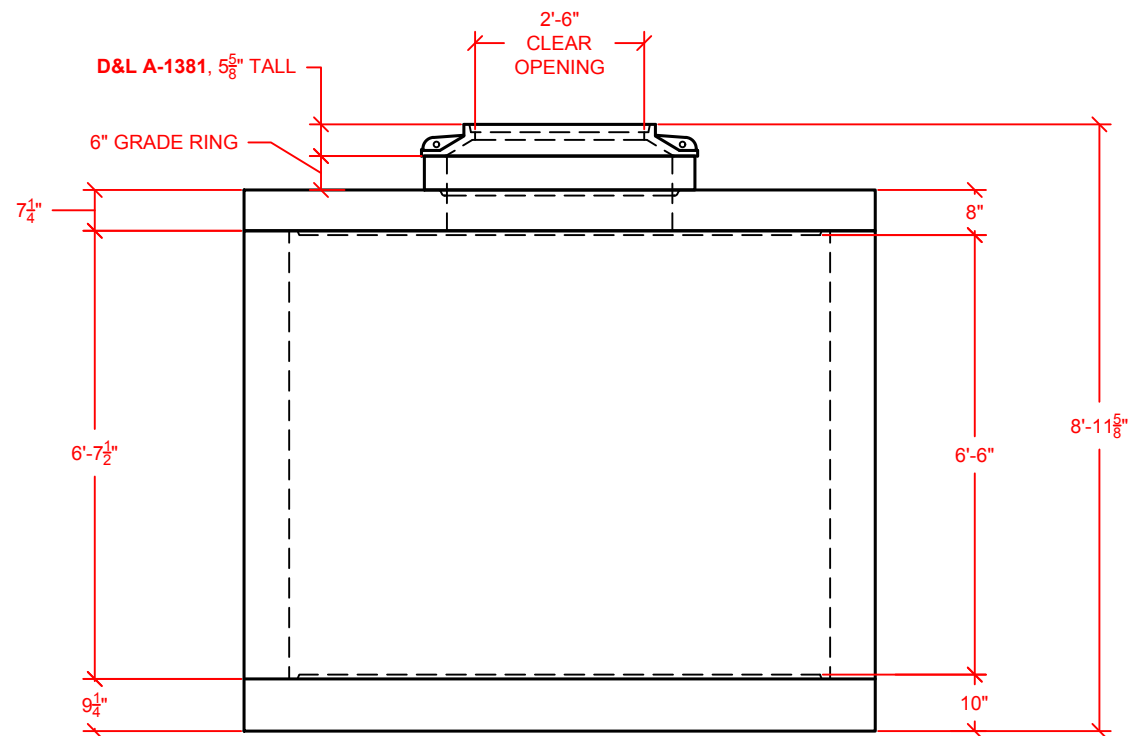


STACKED VAULT PROFILE

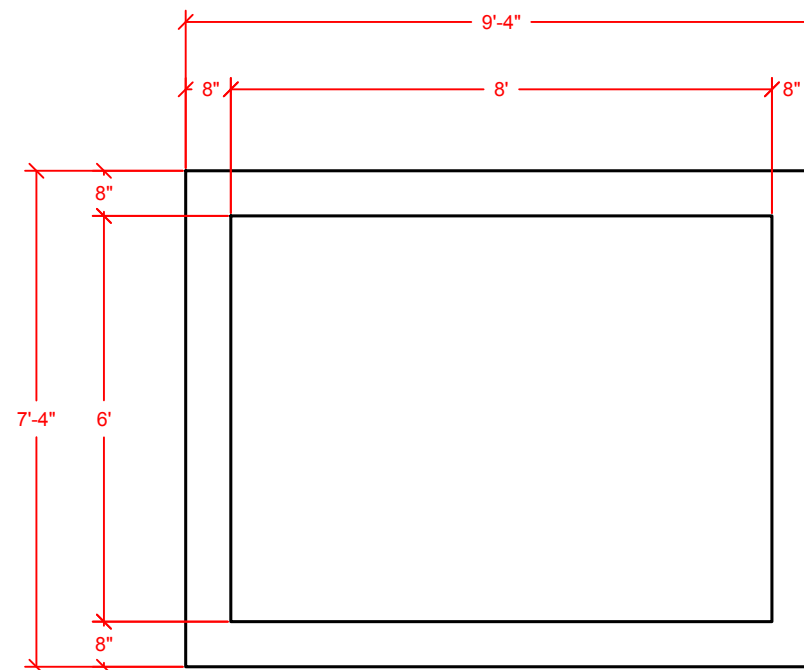

VAULT WALLS: PLAN
WEIGHT: 20,000 LBS

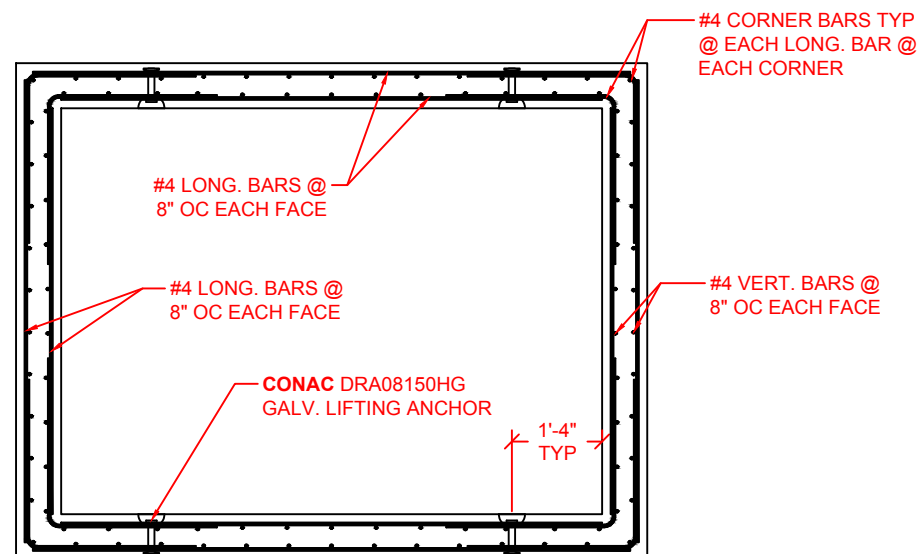


VAULT WALLS: REBAR LAYOUT

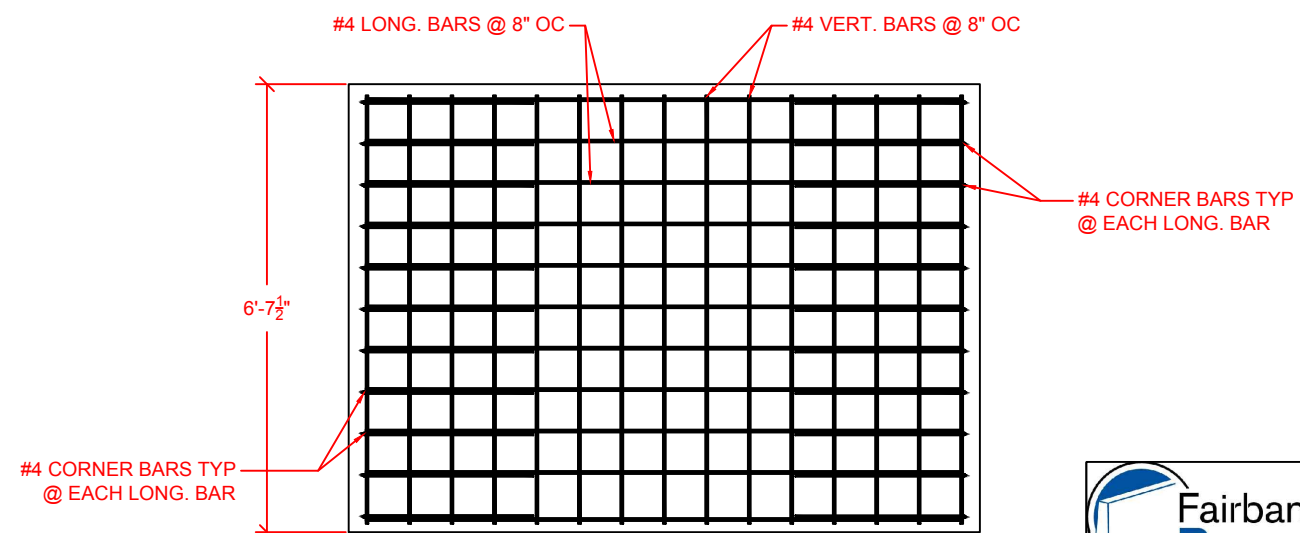


VAULT WALLS: PROFILE & REBAR LAYOUT


		1122 BRADWAY RD NORTH POLE AK 99705 PH: 907-459-4820 FAX: 907-459-4825
SCALE: NOT TO SCALE		DRAWN BY: TY JOHNSON
DATE: 1/17/18		REVISED:
866 EIELSON VAULT		
APPROXIMATE TOTAL WEIGHT: 32,500 LBS		DRAWING NUMBER 1 OF 2

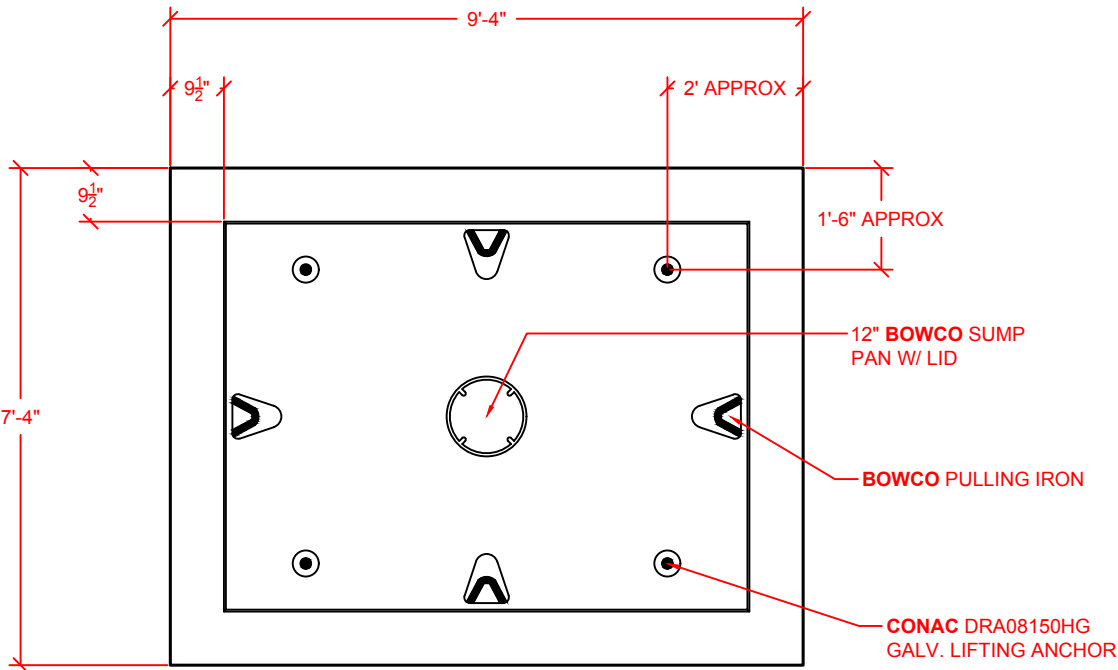


VAULT BASE: PLAN
WEIGHT: 8,600 LBS

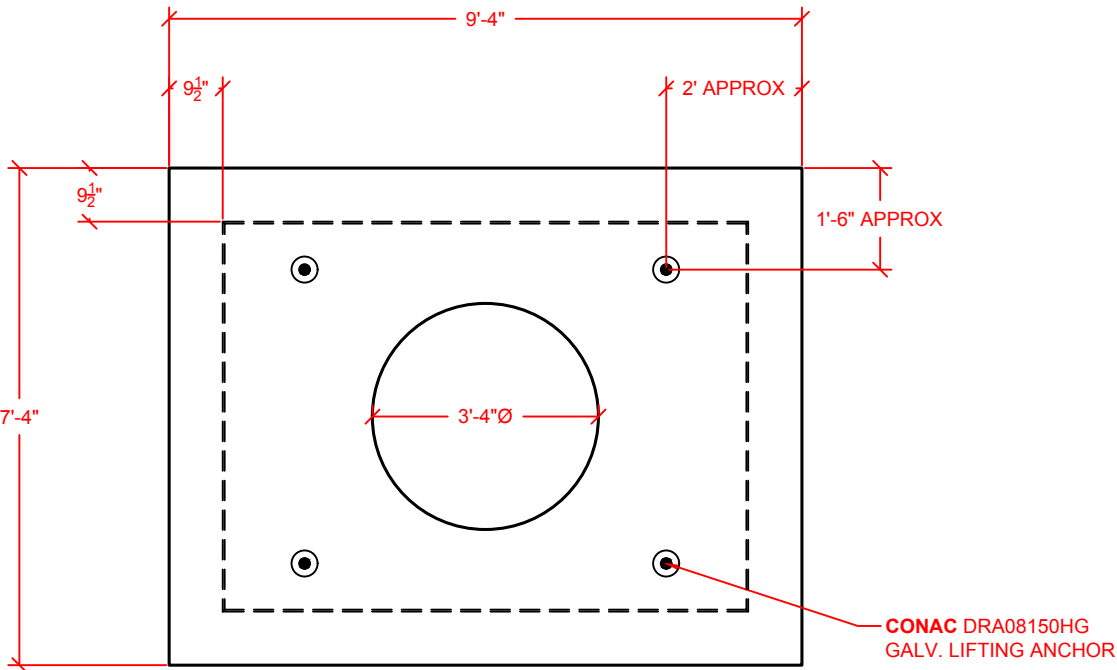

VAULT LID: PLAN
WEIGHT: 6,000 LBS

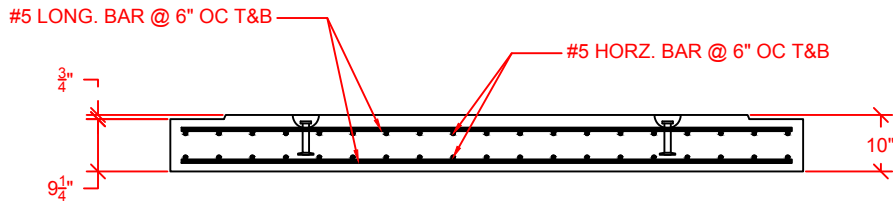

VAULT BASE: PROFILE & REBAR LAYOUT

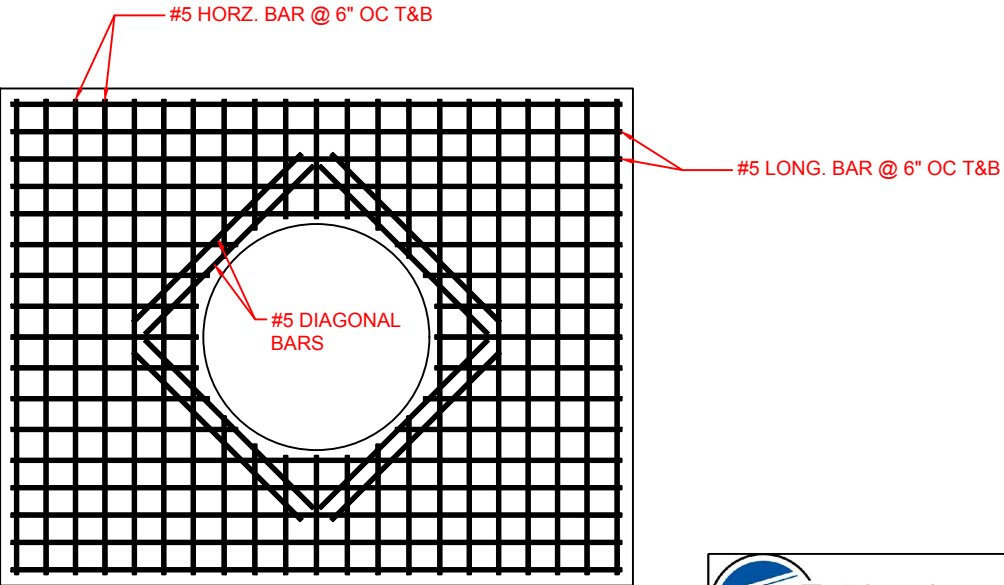

VAULT LID: REBAR LAYOUT



VAULT LID: PROFILE & REBAR LAYOUT

		1122 BRADWAY RD NORTH POLE AK 99705 PH: 907-459-4820 FAX: 907-459-4825
SCALE: NOT TO SCALE		DRAWN BY: TY JOHNSON
DATE: 1/17/18		REVISED:
866 EIELSON VAULT		
APPROXIMATE TOTAL WEIGHT: 32,500 LBS		DRAWING NUMBER 2 OF 2