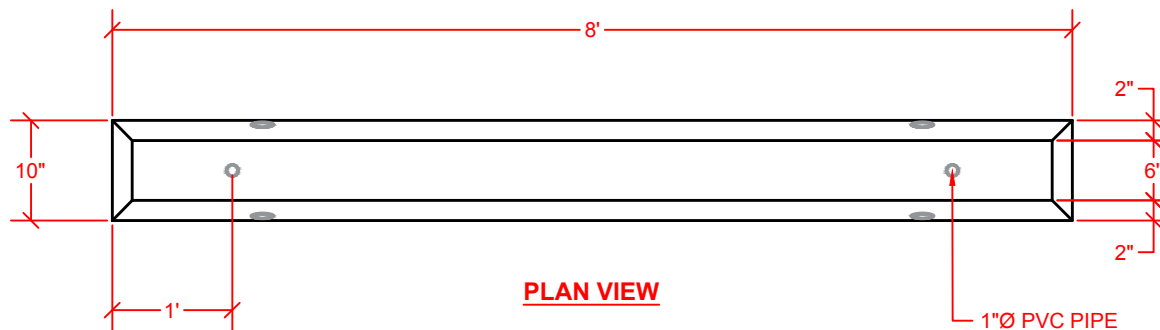


NOTE: REINFORCED W/ (3) #4 BARS @ 7'-6" LONG. (2) #6 REBAR STAKES @ 3'-0" LONG ARE PROVIDED FOR PINNING.

APPROXIMATE WEIGHT: 490 LBS
CONCRETE: 5,000 PSI MIX
REBAR: ASTM A615 GRADE 60

 Fairbanks Precast & Rebar		1122 Bradway Rd North Pole, AK 99705 PH: 907-488-9763 Fax: 907-488-8300
SCALE: NOT TO SCALE	DRAWN BY: TY JOHNSON	
DATE: 1/8/19	REVISED:	
FP&R STOCK ITEM CATALOGUE		
ADOT WHEELSTOP		DRAWING NUMBER 1 OF 1