



PLAN VIEW

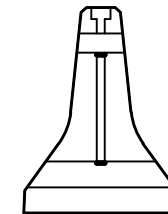


BARRIER END

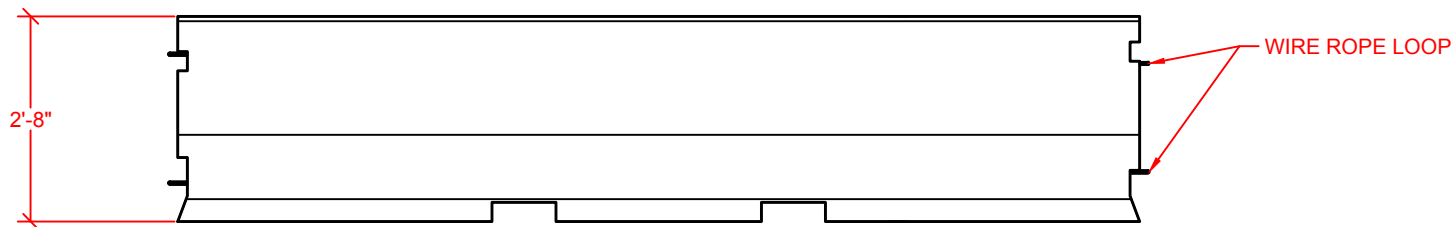

PROFILE VIEW

APPROXIMATE WEIGHT: 4,900 LBS
 CONCRETE: 4,000 PSI MIX MINIMUM
 REBAR: ASTM A615 GRADE 60

 Fairbanks Precast & Rebar	1122 Bradway Rd North Pole, AK 99705 PH: 907-488-9763 Fax: 907-488-8300	
	SCALE: NOT TO SCALE DATE: 11/16/18	DRAWN BY: TY JOHNSON REVISED:
FP&R STOCK ITEM CATALOGUE		
JERSEY BARRIER, 12'-6" L NON DOT MEDIAN BARRIER	DRAWING NUMBER 1 OF 1	