



**WHEELSTOP END**

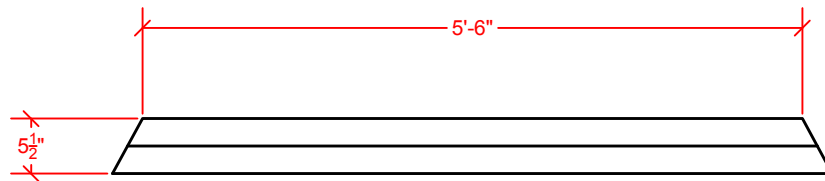

**PROFILE VIEW**

NOTE: REINFORCED W/ (2) #4 BARS @ 5'-5" LONG. (2) #5 REBAR STAKES @ 1'-6" LONG ARE PROVIDED FOR PINNING.

APPROXIMATE WEIGHT: 220 LBS  
 CONCRETE: 5,000 PSI MIX  
 REBAR: ASTM A615 GRADE 60

 <b>Fairbanks Precast &amp; Rebar</b>	1122 Bradway Rd North Pole, AK 99705 PH: 907-488-9763 Fax: 907-488-8300	
	SCALE: NOT TO SCALE DATE: 1/8/19	DRAWN BY: TY JOHNSON REVISED:
FP&R STOCK ITEM CATALOGUE		
6' WHEELSTOP	DRAWING NUMBER 1 OF 1	